


See Figure A-17  
MATCHLINE

MATCHLINE  
See Figure A-19

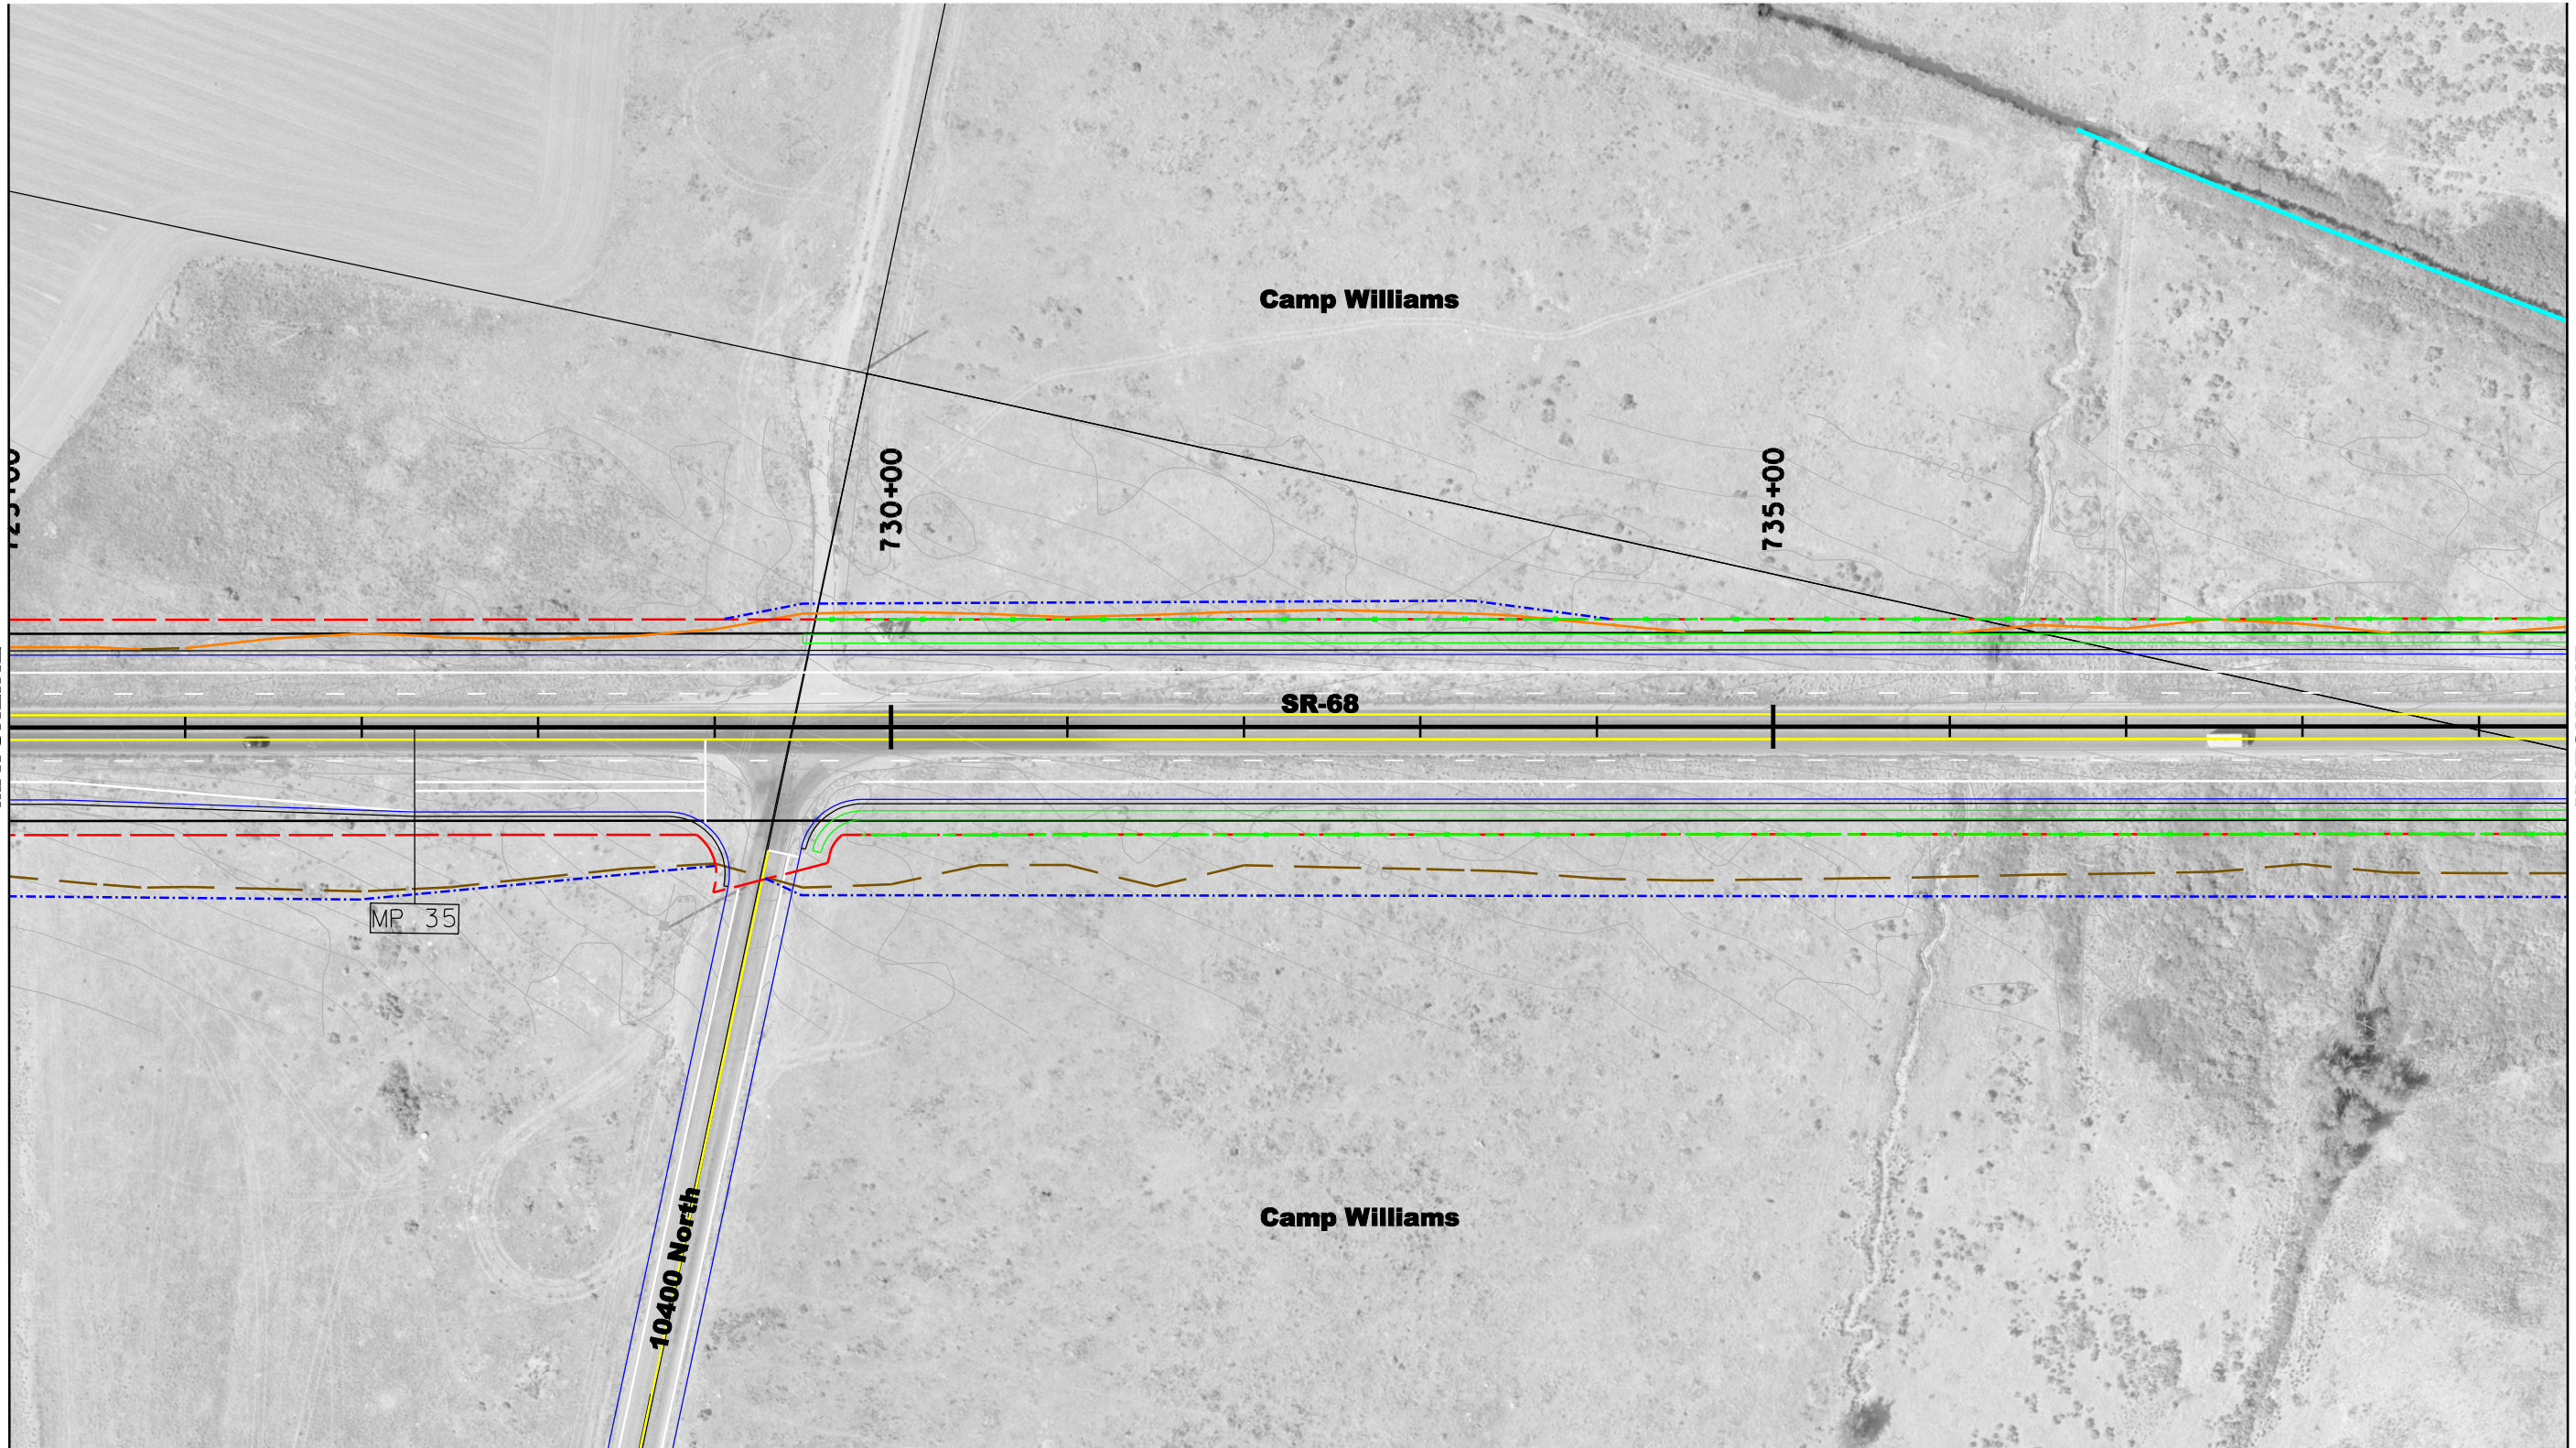

4/14/2007



Scale:

Scale in Feet

0 50 100



Legend:

- Potential ROW Line
- - - Potential Construction Easement

- GIS Property Boundaries
- ROW/Deer Fence
- Sidewalk

- Concrete Barrier
- Retaining Wall
- Raised Median

- Historic Properties and Buildings
- - - Adverse Effect Historic Properties and Buildings
- Relocations


- Potential Relocations
- Historic Canals and Ditches
- Waters of the U.S.

- Cut Line
- Fill Line

Figure A-18

Proposed Action



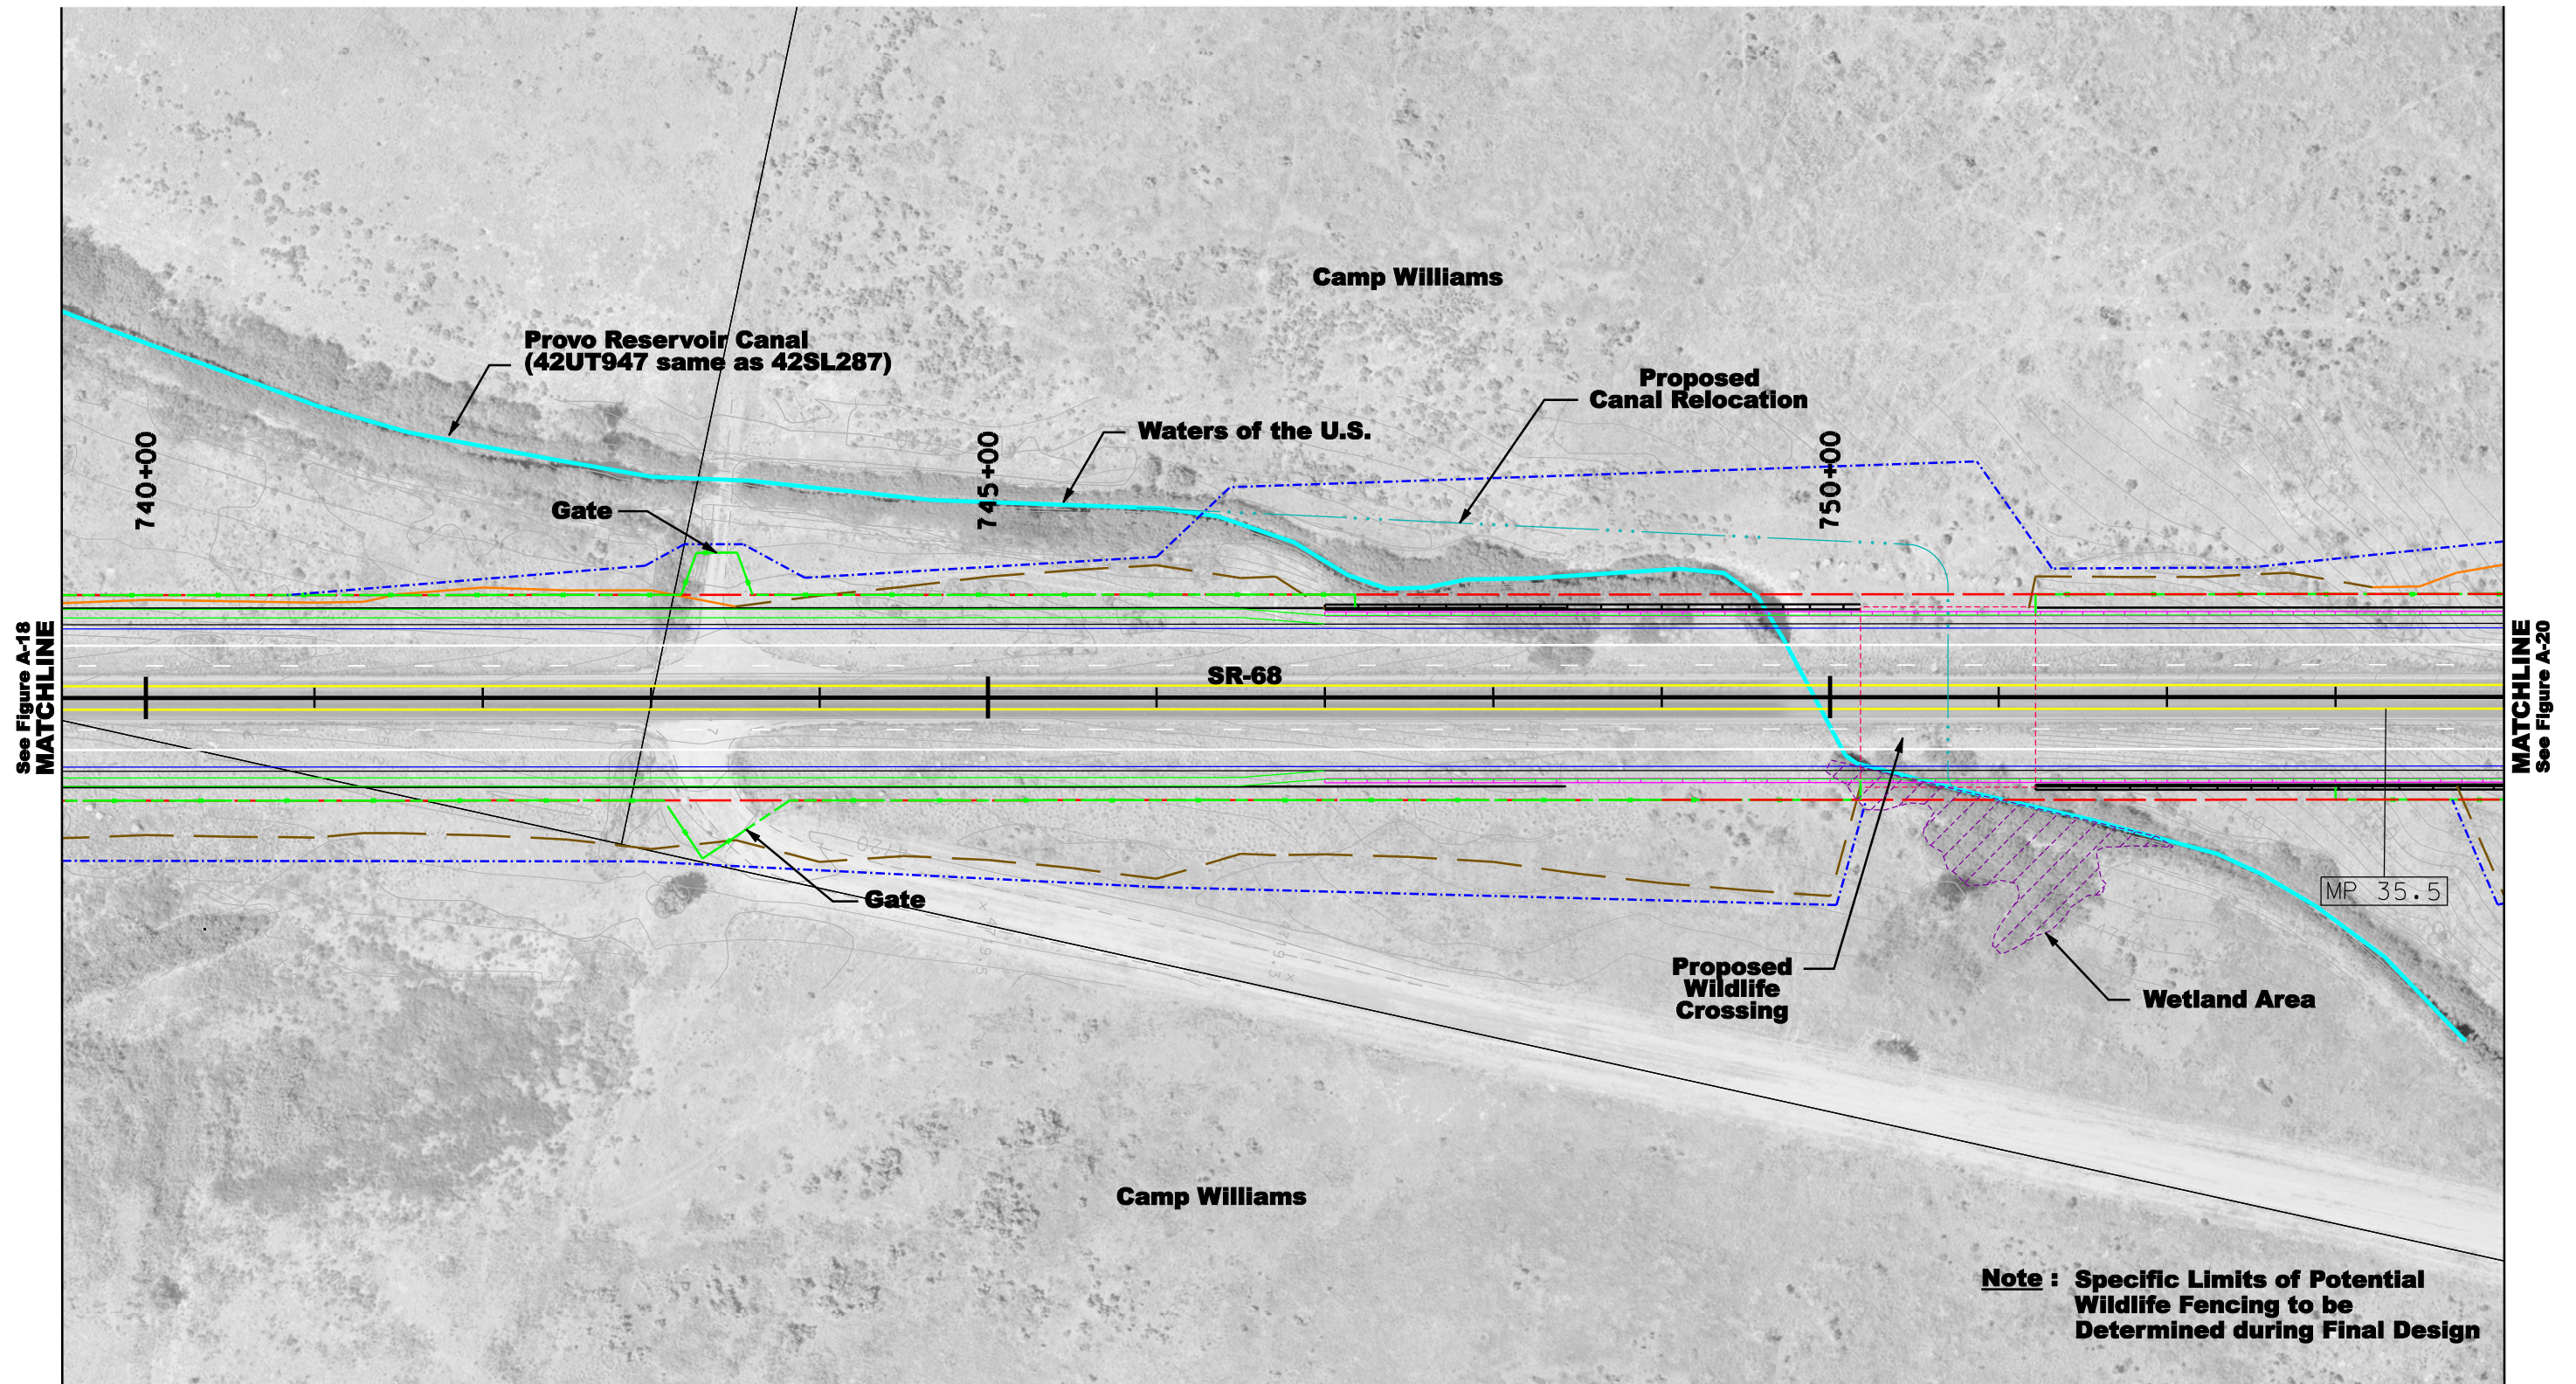

4/4/2007



Scale:

Scale in Feet

0 50 100



Legend:

— Potential ROW Line  
— Potential Construction Easement

— GIS Property Boundaries  
— ROW/Deer Fence  
— Sidewalk

— Concrete Barrier  
— Retaining Wall  
— Raised Median

— Historic Properties and Buildings  
— Adverse Effect Historic Properties and Buildings  
— Relocations

— Potential Relocations  
— Historic Canals and Ditches  
— Waters of the U.S.

— Cut Line  
— Fill Line


Figure A-19

**Proposed Action**



See Figure A-19  
MATCHLINE

MATCHLINE  
See Figure A-21

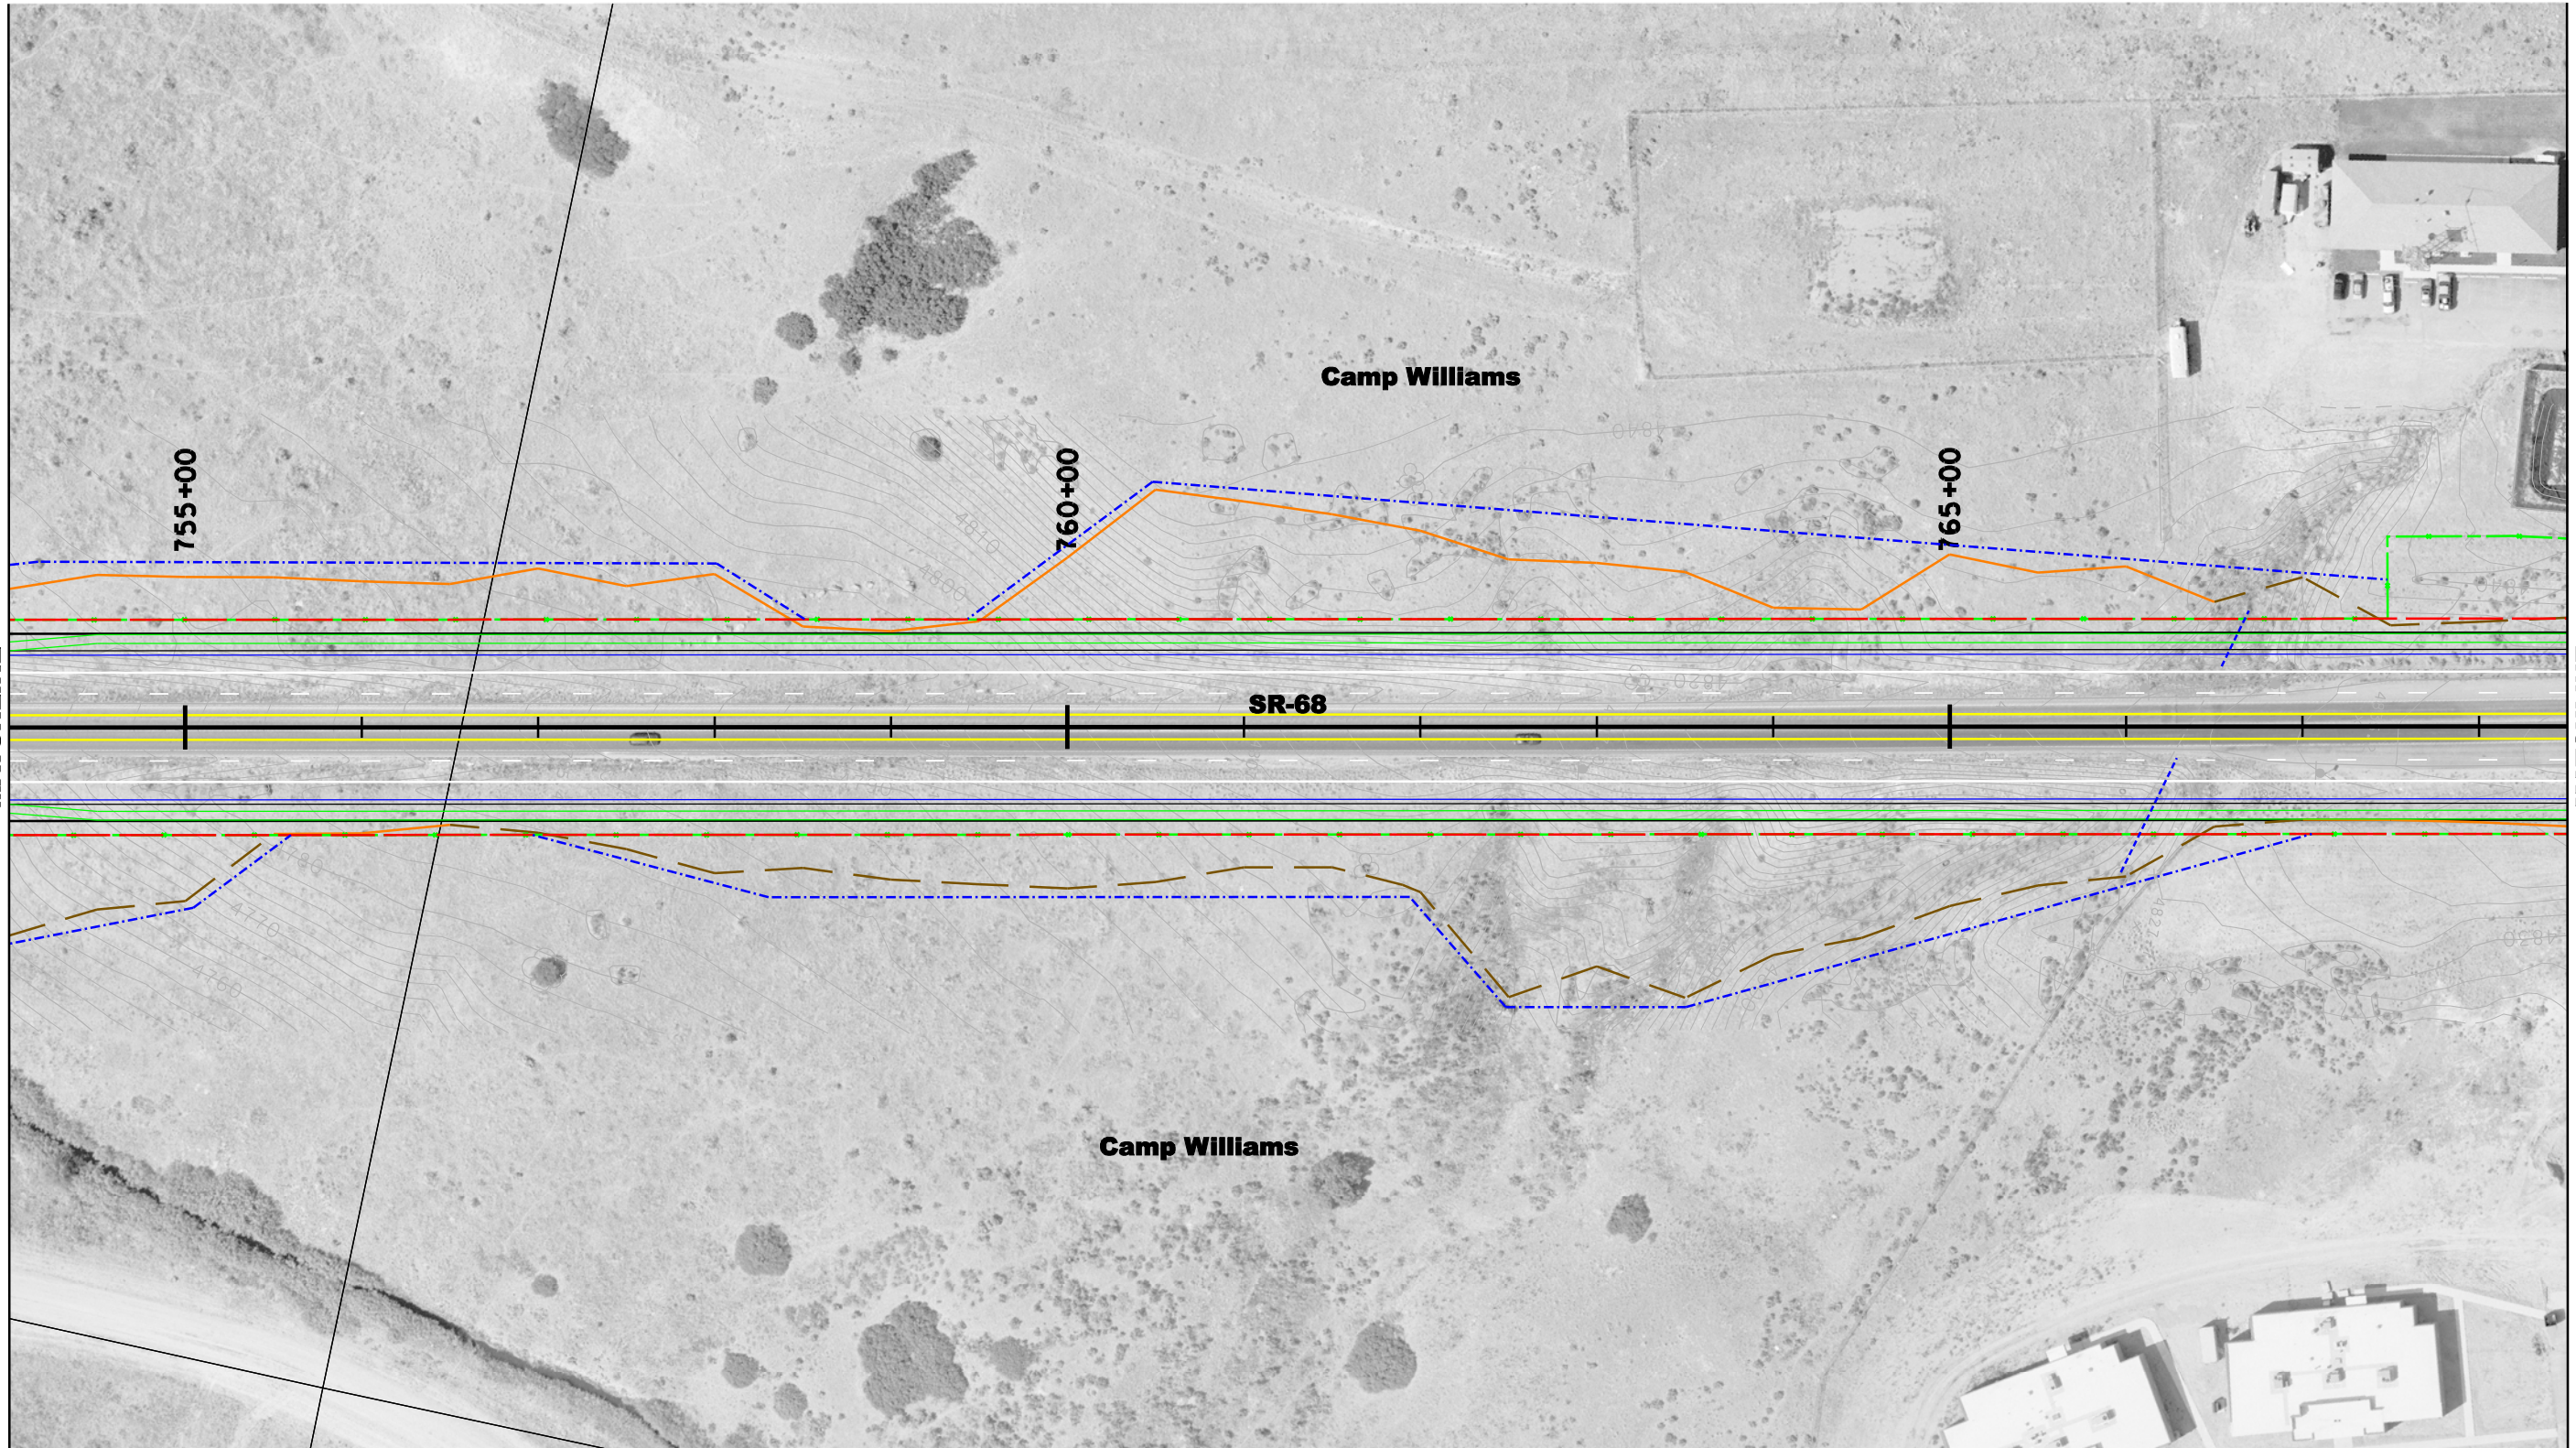

4/14/2007



Scale:

Scale in Feet



Legend:

- - - Potential ROW Line
- - - Potential Construction Easement

- GIS Property Boundaries
- ROW/Deer Fence
- Sidewalk

- Concrete Barrier
- Retaining Wall
- Raised Median

- Historic Properties and Buildings
- Adverse Effect Historic Properties and Buildings
- Relocations

- Potential Relocations
- Historic Canals and Ditches
- Waters of the U.S.

- Cut Line
- Fill Line

Figure A-20

Proposed Action